



MAIN LEVEL FLOOR PLAN  
SCALE: N.T.S.

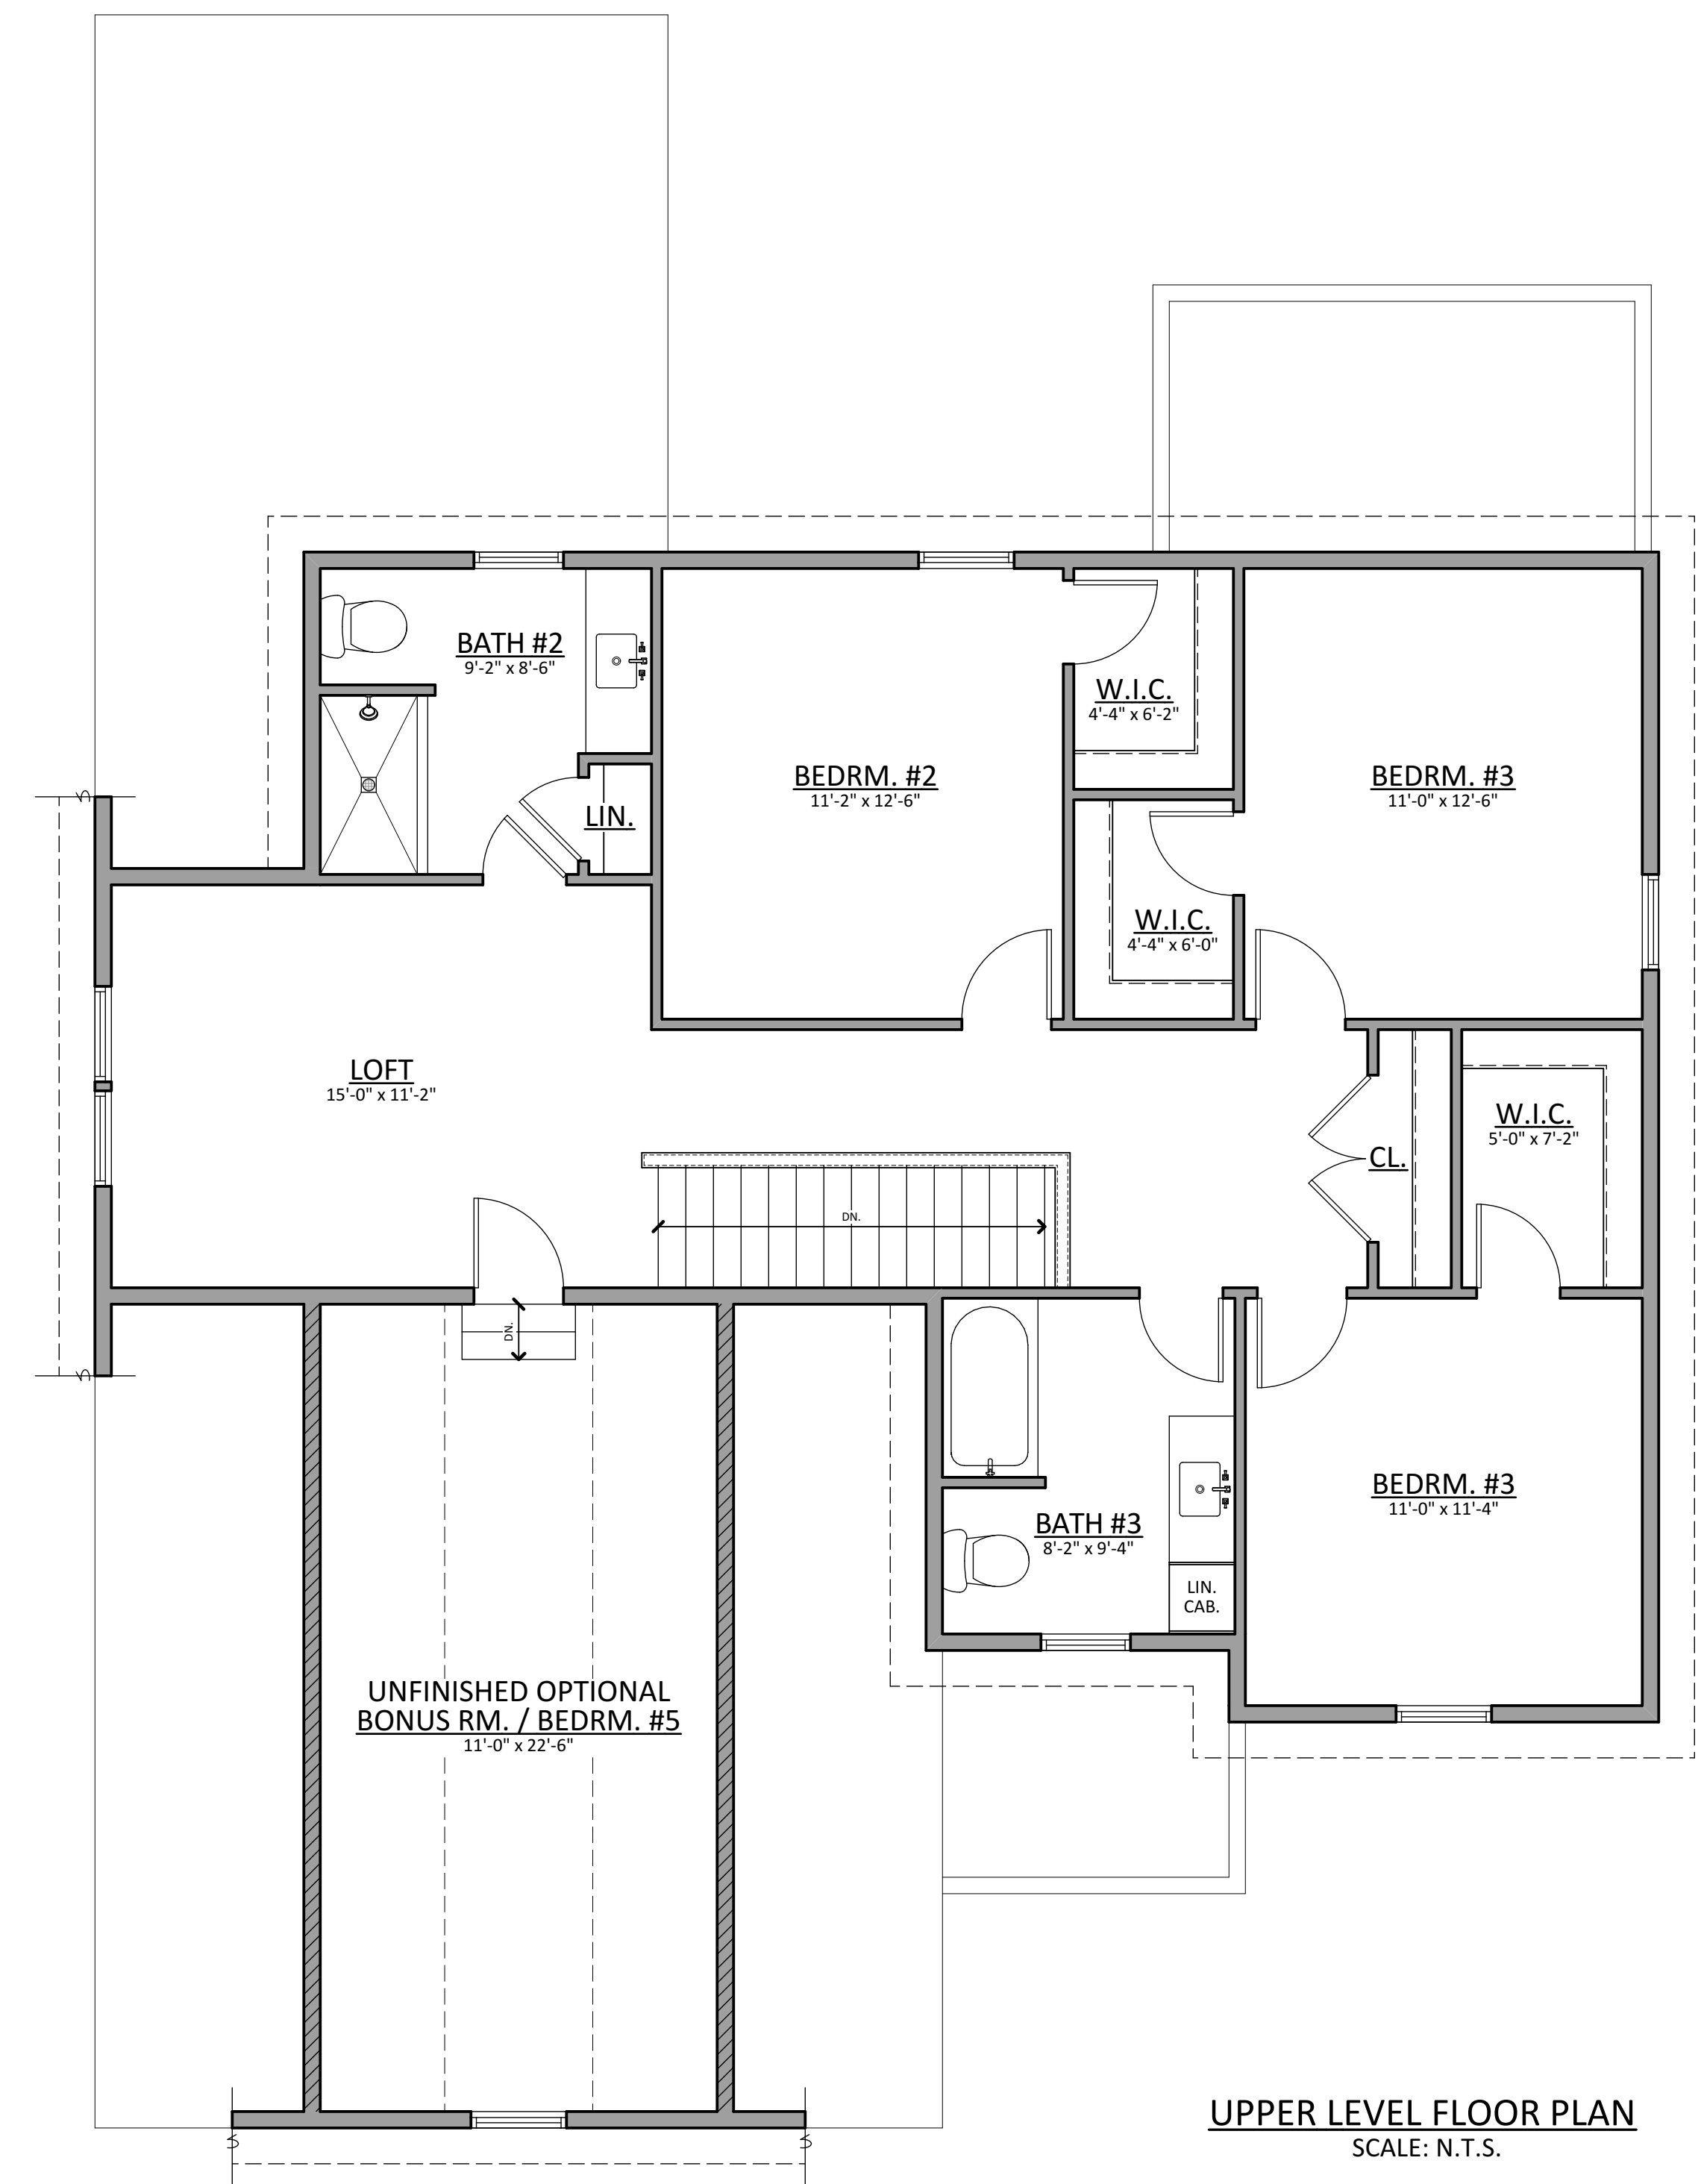

UPPER LEVEL FLOOR PLAN  
SCALE: N.T.S.

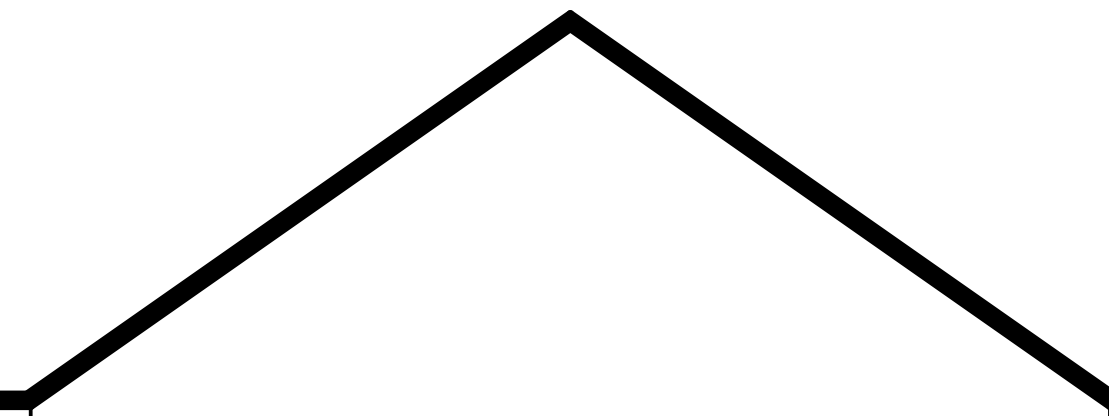

**CONTACT:**  
 ADDRESS:  
 5 DOWD CIRCLE, SUITE C  
 PINEHURST, NC 28374  
 TELEPHONE:  
 910-315-1822  
 EMAIL:  
 klycans@nc.rr.com

MEMBER MCHBA




**Sandhills  
Home Solutions, LLC**

**APPLETON COTTAGE**

4-5 BEDROOMS / 2.5 BATHS

HEATED AREA CALCULATION

MAIN LEVEL.....1,347.00 SQ. FT.  
 UPPER LEVEL..... 1,087.00 SQ. FT.  
 TOTAL..... 2,434.00 SQ. FT.  
 GARAGE..... 540.00 SQ. FT.



PLAN ID.  
**061322-LH**