



**MAIN LEVEL FLOOR PLAN**  
SCALE: N.T.S.

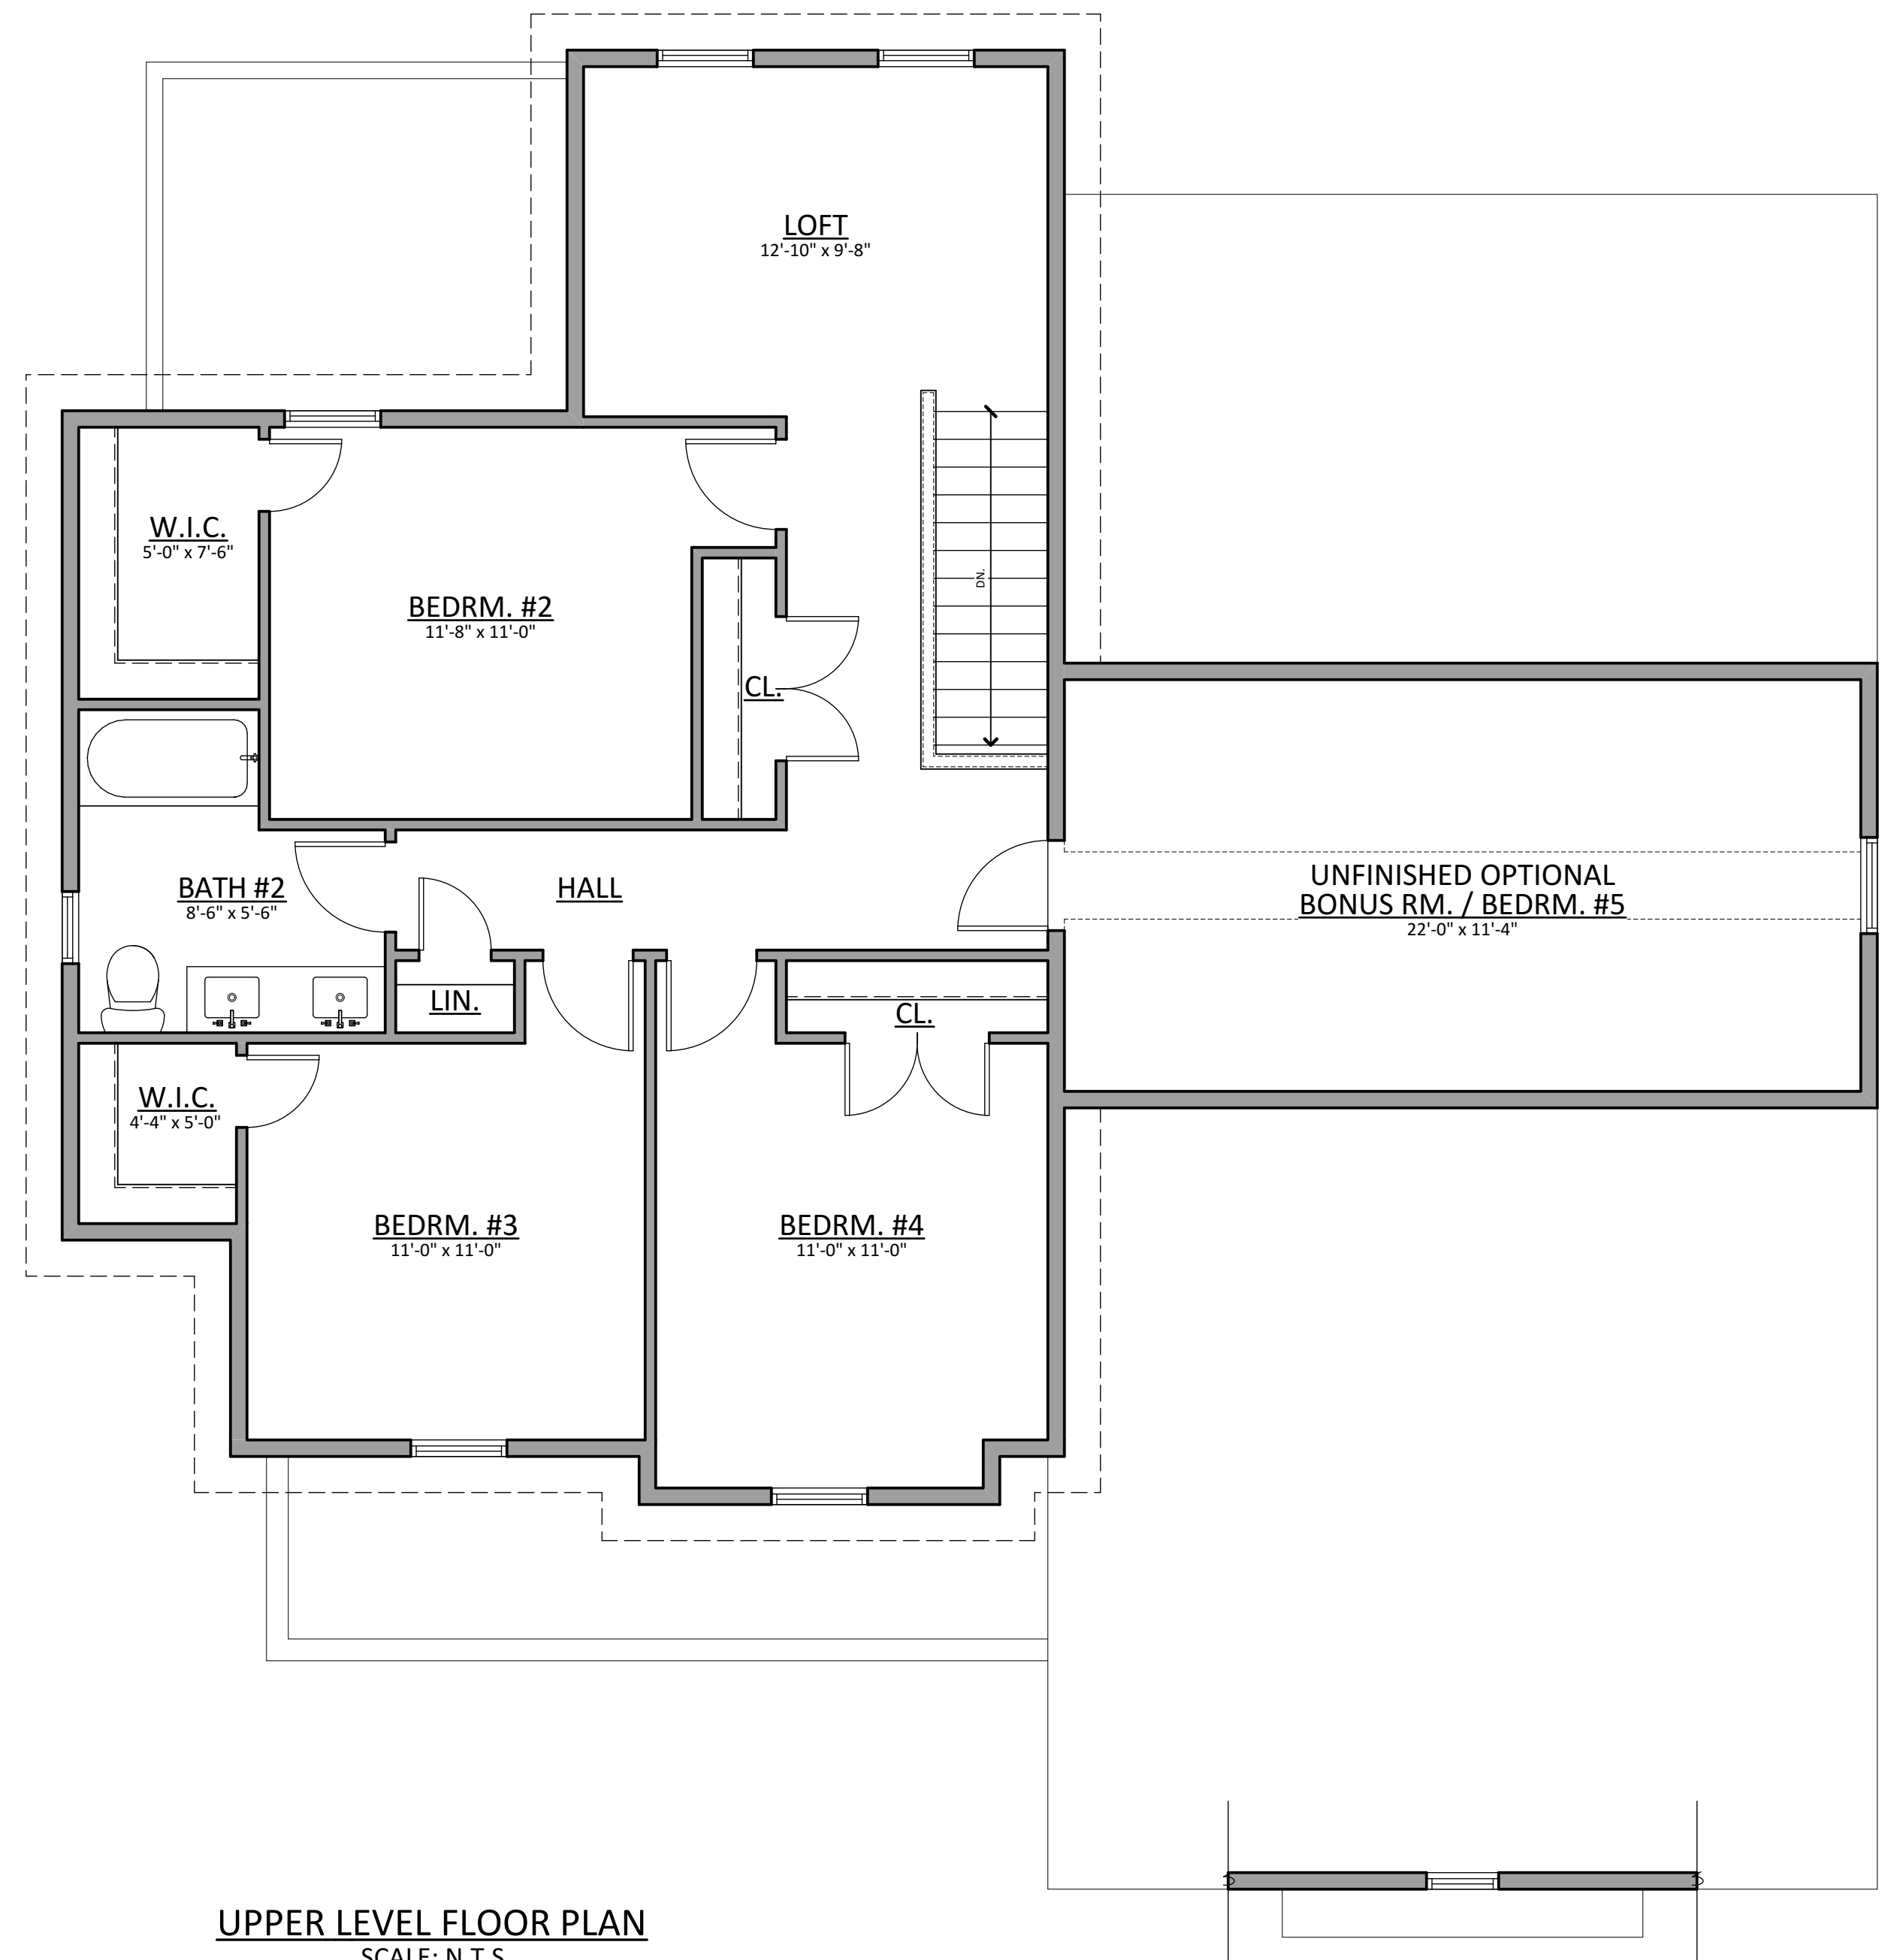

**UPPER LEVEL FLOOR PLAN**  
SCALE: N.T.S.

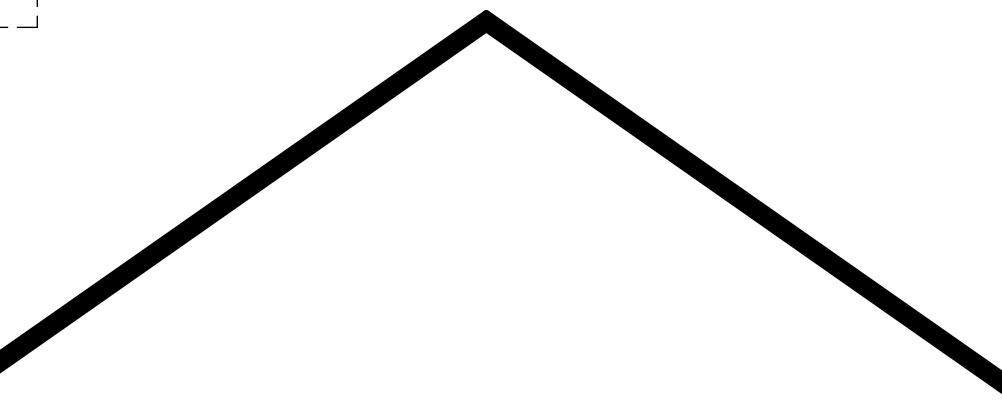

## EDISON COTTAGE

4-5 BEDROOMS / 2.5 BATHS

HEATED AREA CALCULATION

MAIN LEVEL.....1,445.00 SQ. FT.  
 UPPER LEVEL..... 929.00 SQ. FT.  
 TOTAL..... 2,374.00 SQ. FT.  
 GARAGE..... 550.00 SQ. FT.



PLAN ID.  
**061022-RH**

**CONTACT:**

ADDRESS:  
5 DOWD CIRCLE, SUITE C  
PINEHURST, NC 28374

TELEPHONE:  
910-315-1822

EMAIL:  
klycans@nc.rr.com

MEMBER MCHBA



**Sandhills  
Home Solutions, LLC**