



MAIN LEVEL FLOOR PLAN
SCALE: N.T.S.

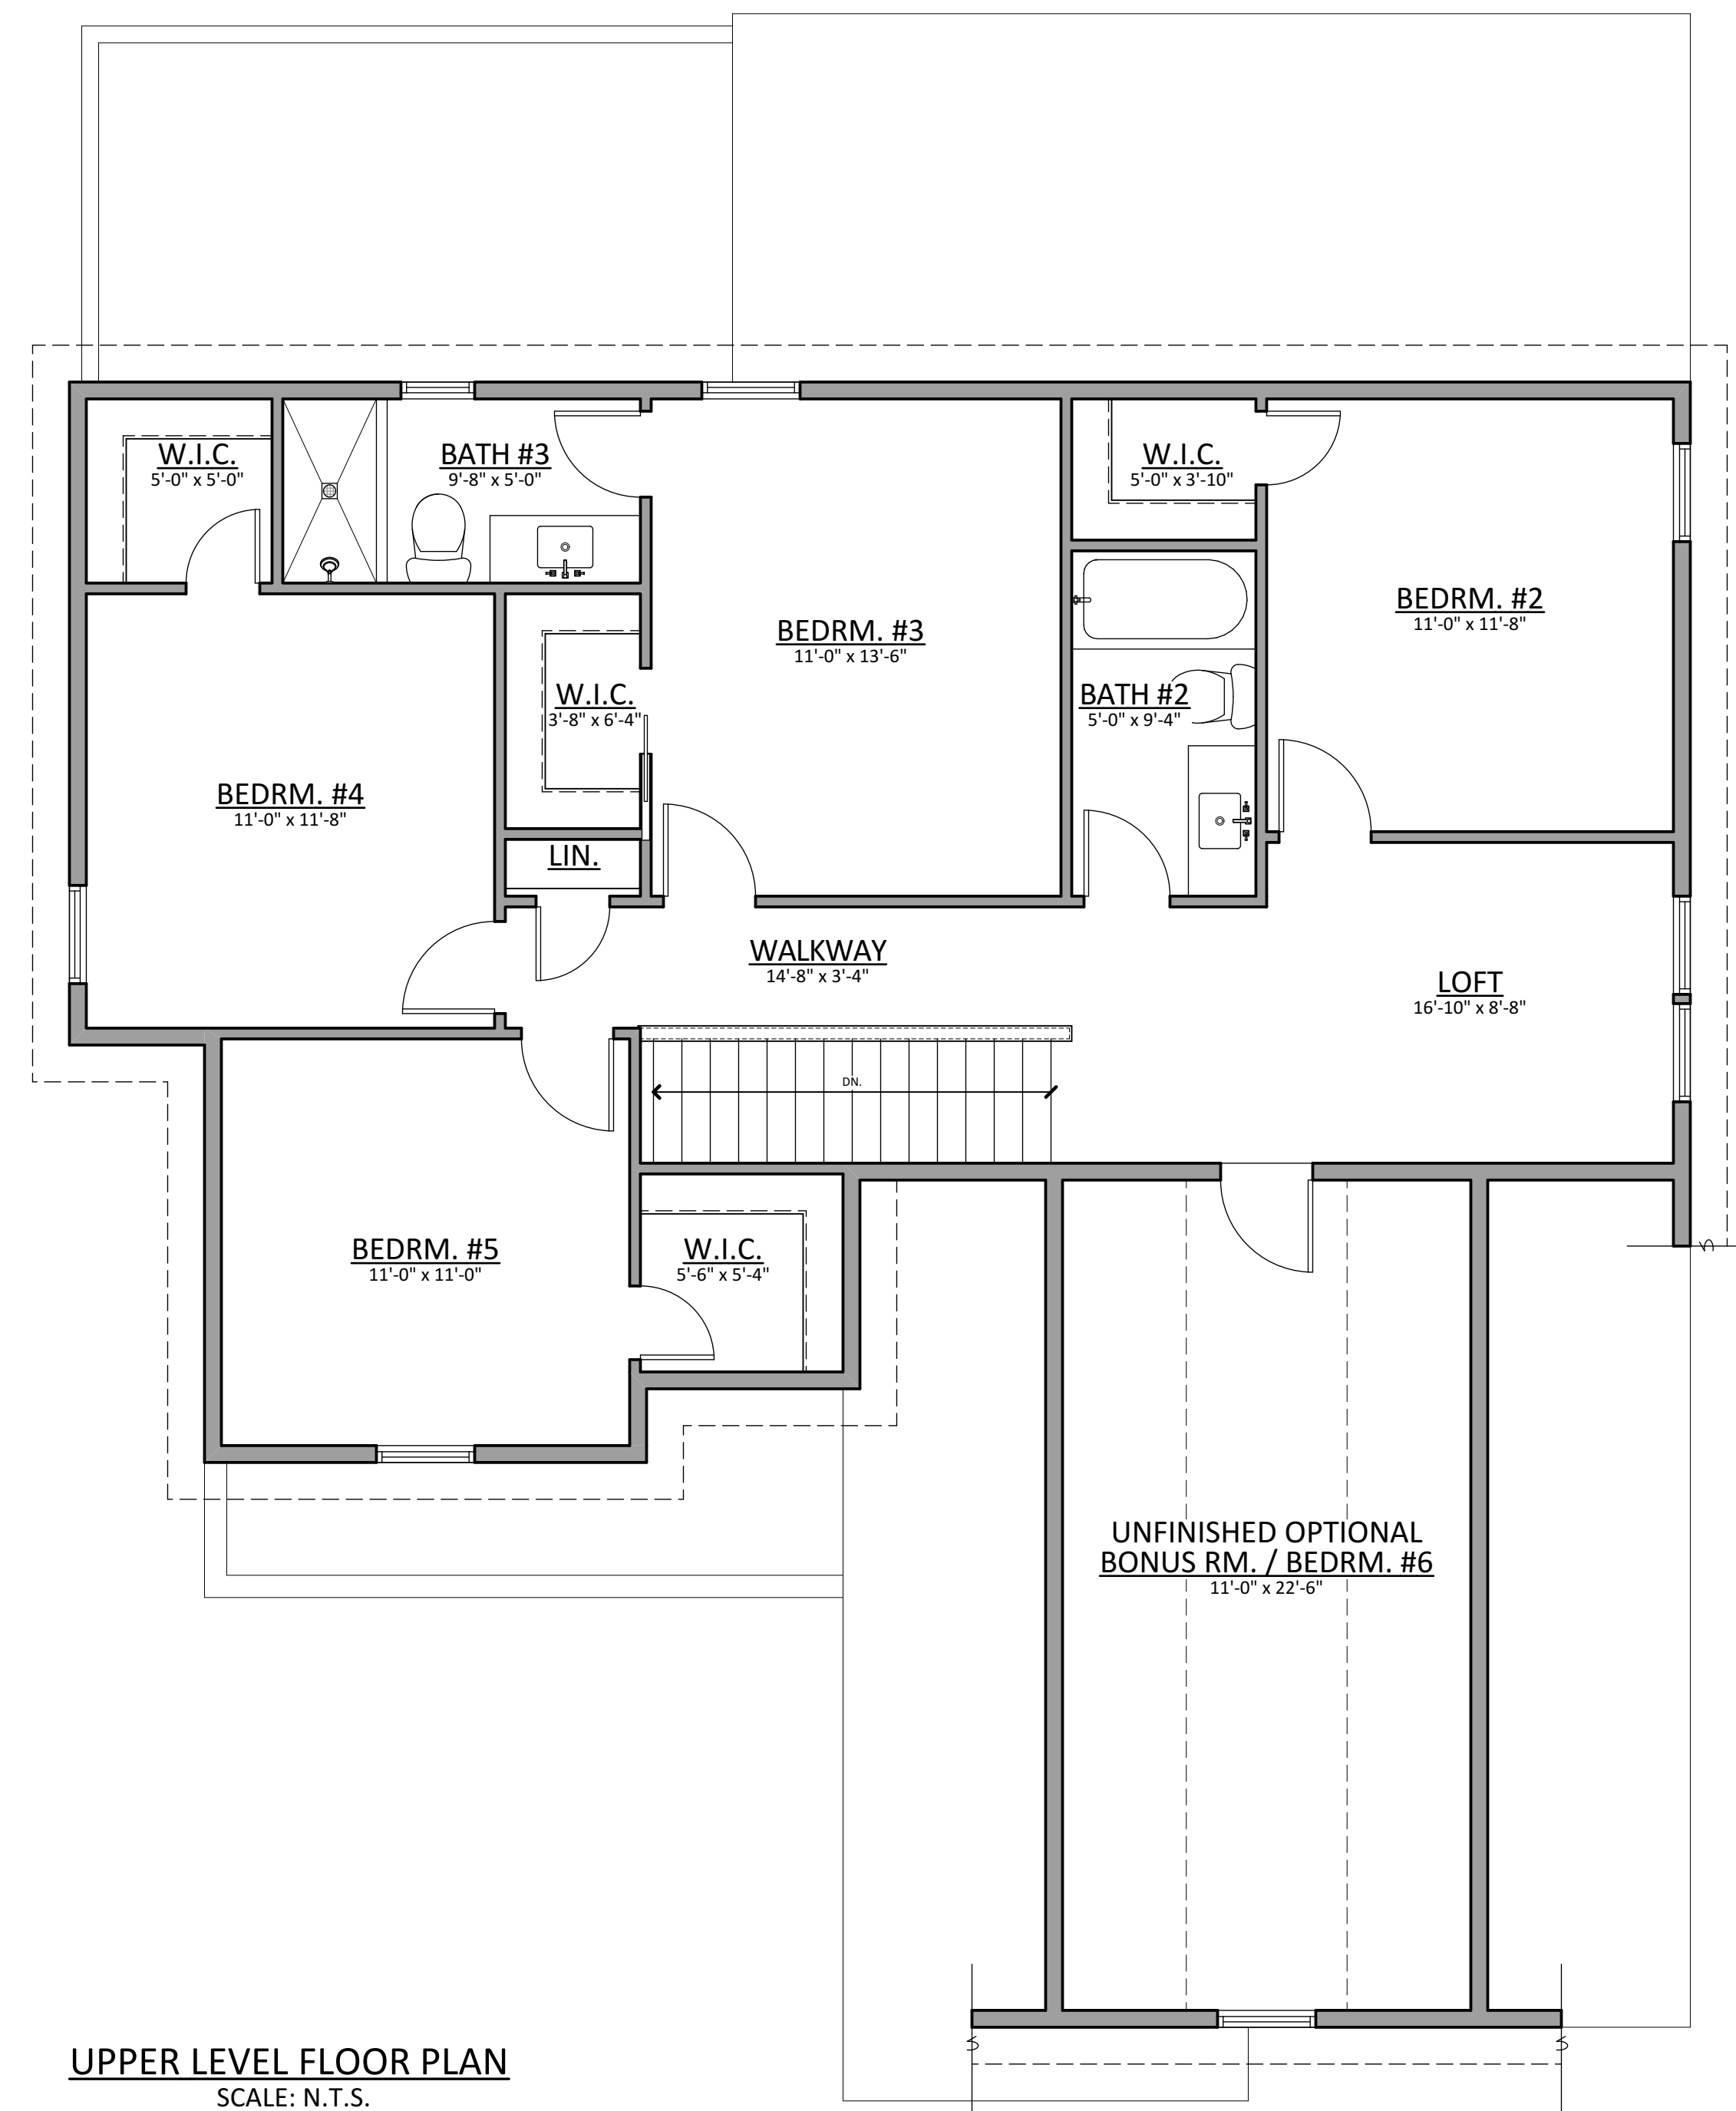

UPPER LEVEL FLOOR PLAN
SCALE: N.T.S.

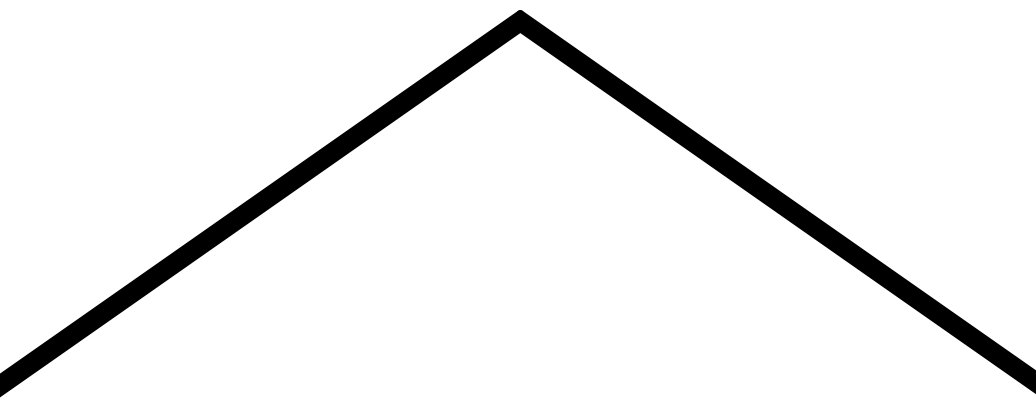

FARADAY COTTAGE

5-6 BEDROOMS / 3.5 BATHS

HEATED AREA CALCULATION

MAIN LEVEL.....1,296.00 SQ. FT.
UPPER LEVEL..... 1,060.00 SQ. FT.
TOTAL..... 2,356.00 SQ. FT.
GARAGE..... 553.00 SQ. FT.



PLAN ID.
061622-RH

CONTACT:

ADDRESS:
5 DOWD CIRCLE, SUITE C
PINEHURST, NC 28374

TELEPHONE:
910-315-1822

EMAIL:
klycans@nc.rr.com

MEMBER MCHBA



**Sandhills
Home Solutions, LLC**