


MAIN LEVEL FLOOR PLAN
SCALE: N.T.S.

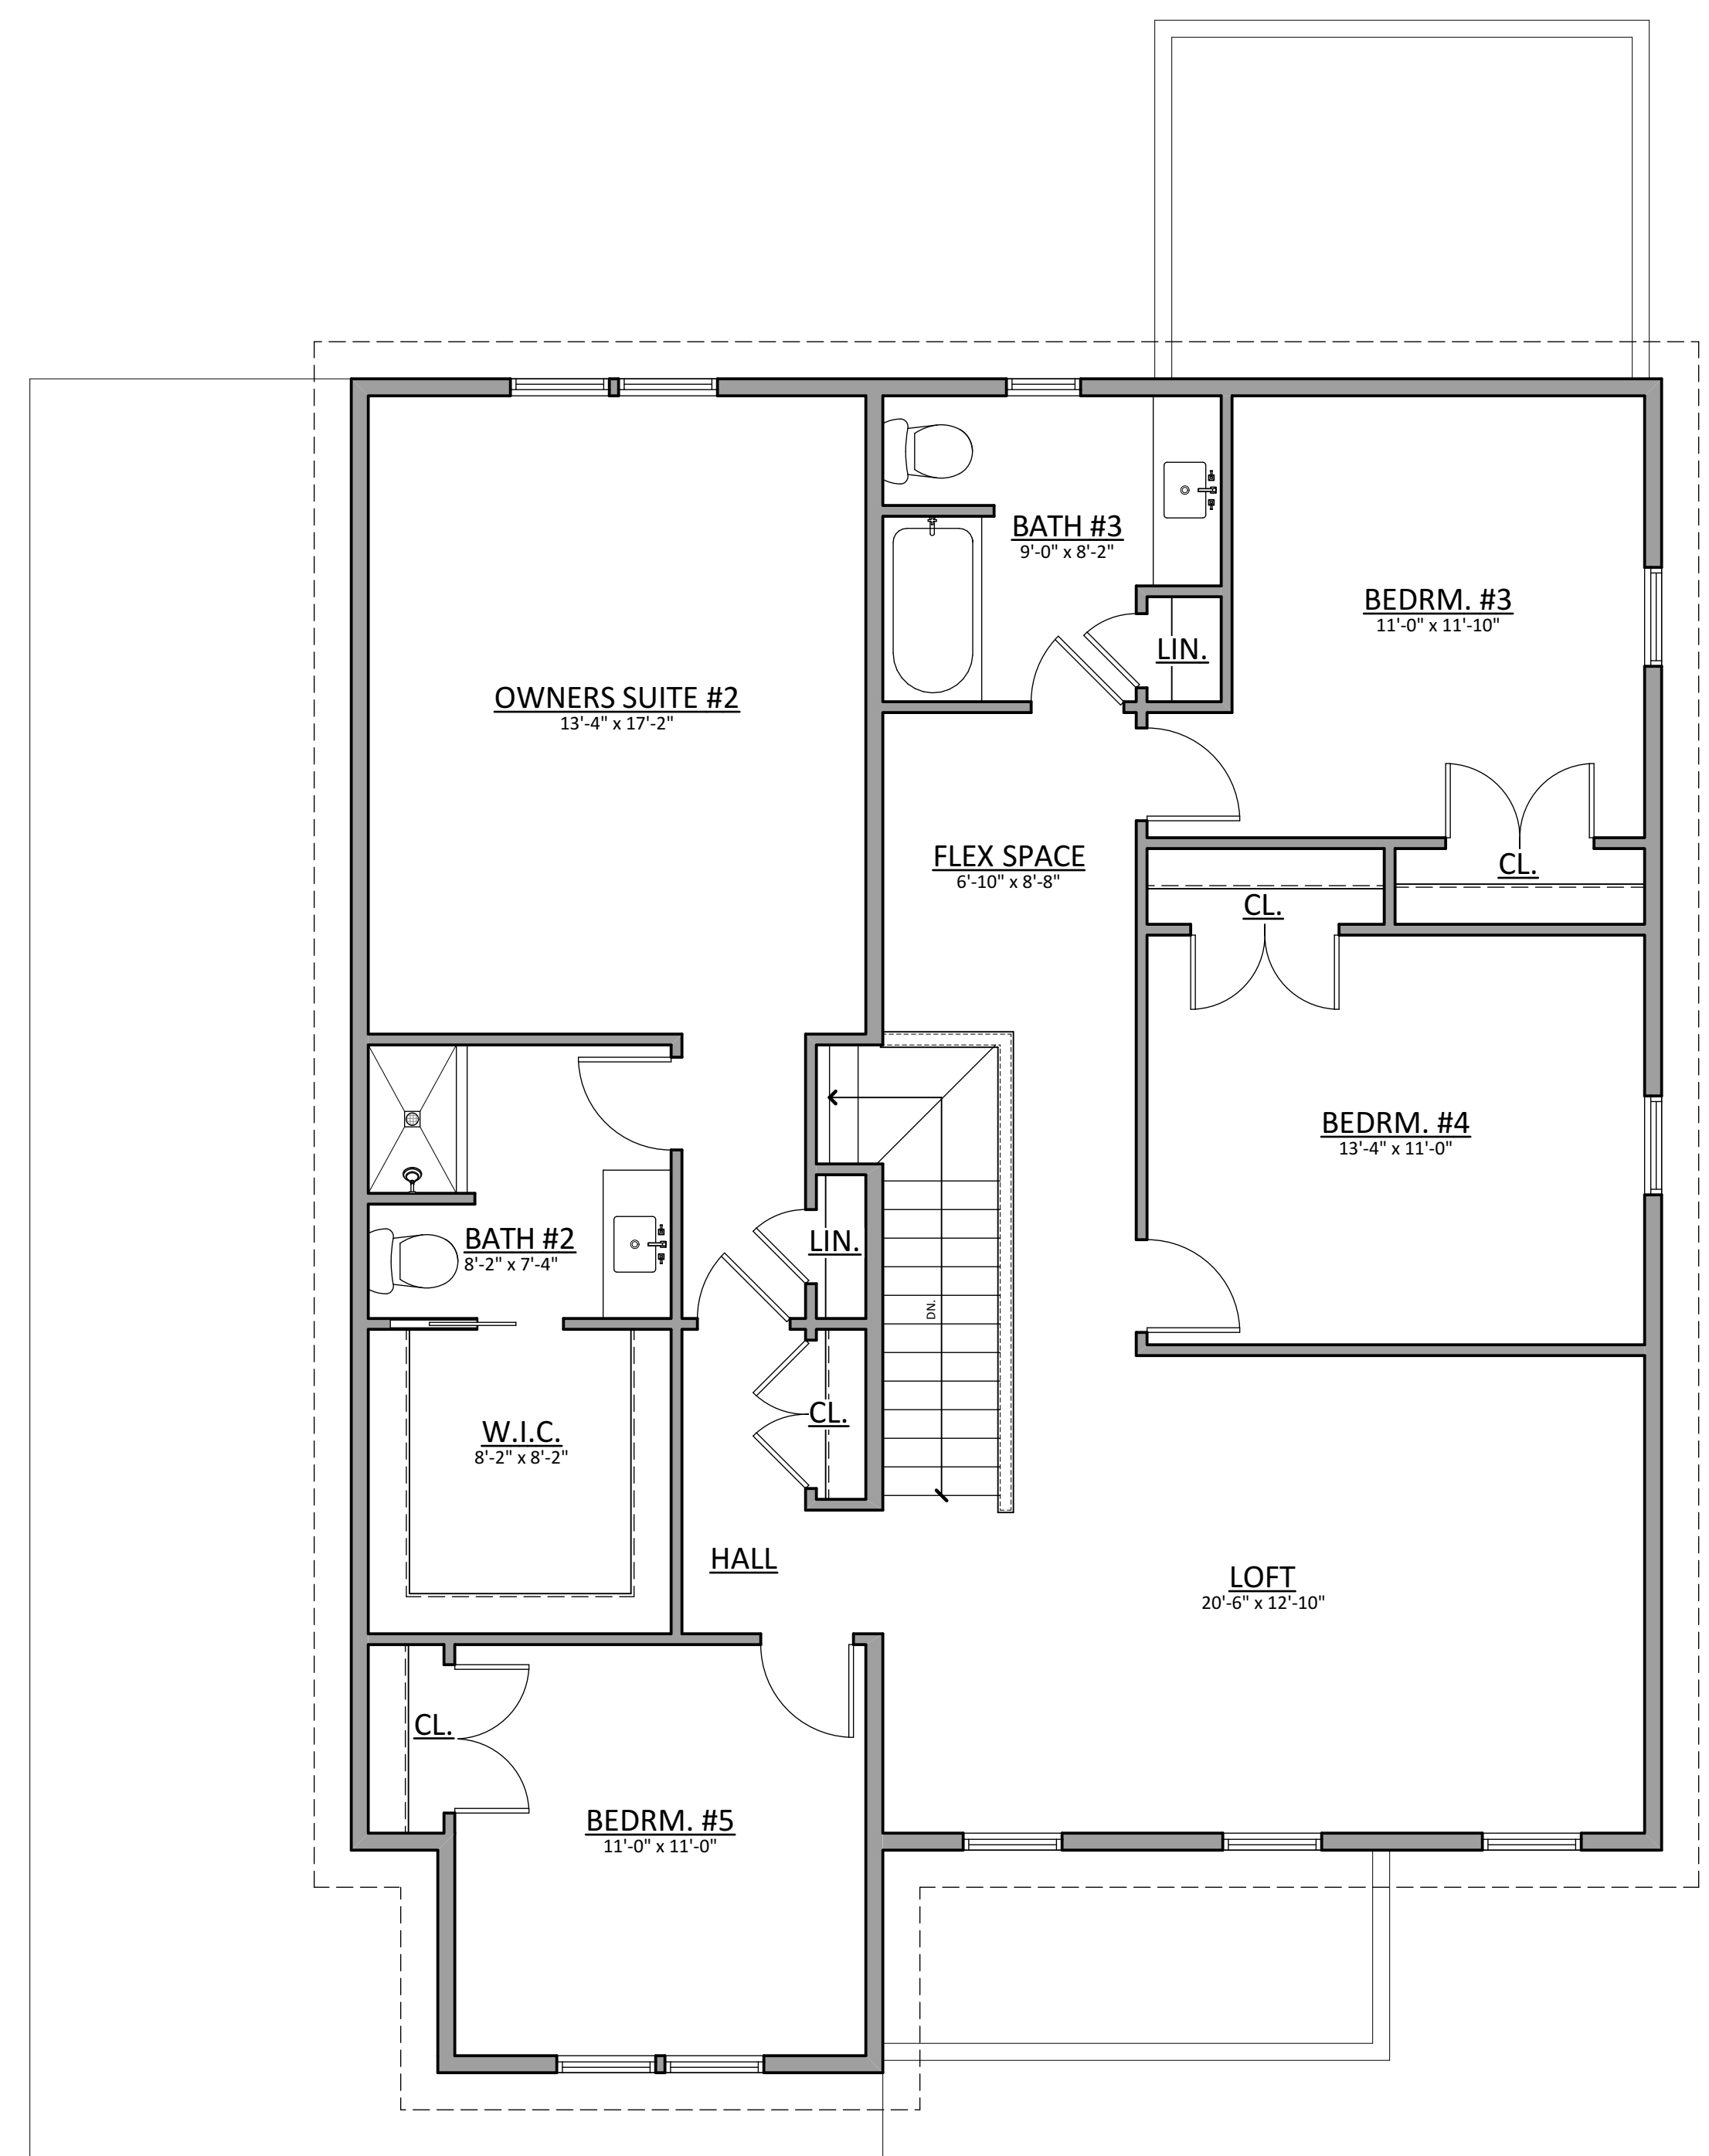

UPPER LEVEL FLOOR PLAN
SCALE: N.T.S.

SURGE COTTAGE

5 BEDROOMS / 3.5 BATHS

HEATED AREA CALCULATION

MAIN LEVEL.....1,415.00 SQ. FT.
UPPER LEVEL..... 1,474.00 SQ. FT.
TOTAL..... 2,889.00 SQ. FT.
GARAGE..... 522.00 SQ. FT.



PLAN ID.
101022-LH

CONTACT:

ADDRESS:
5 DOWD CIRCLE, SUITE C
PINEHURST, NC 28374

TELEPHONE:
910-315-1822

EMAIL:
klycans@nc.rr.com

MEMBER MCHBA



**Sandhills
Home Solutions, LLC**