



MAIN LEVEL FLOOR PLAN
SCALE: N.T.S.

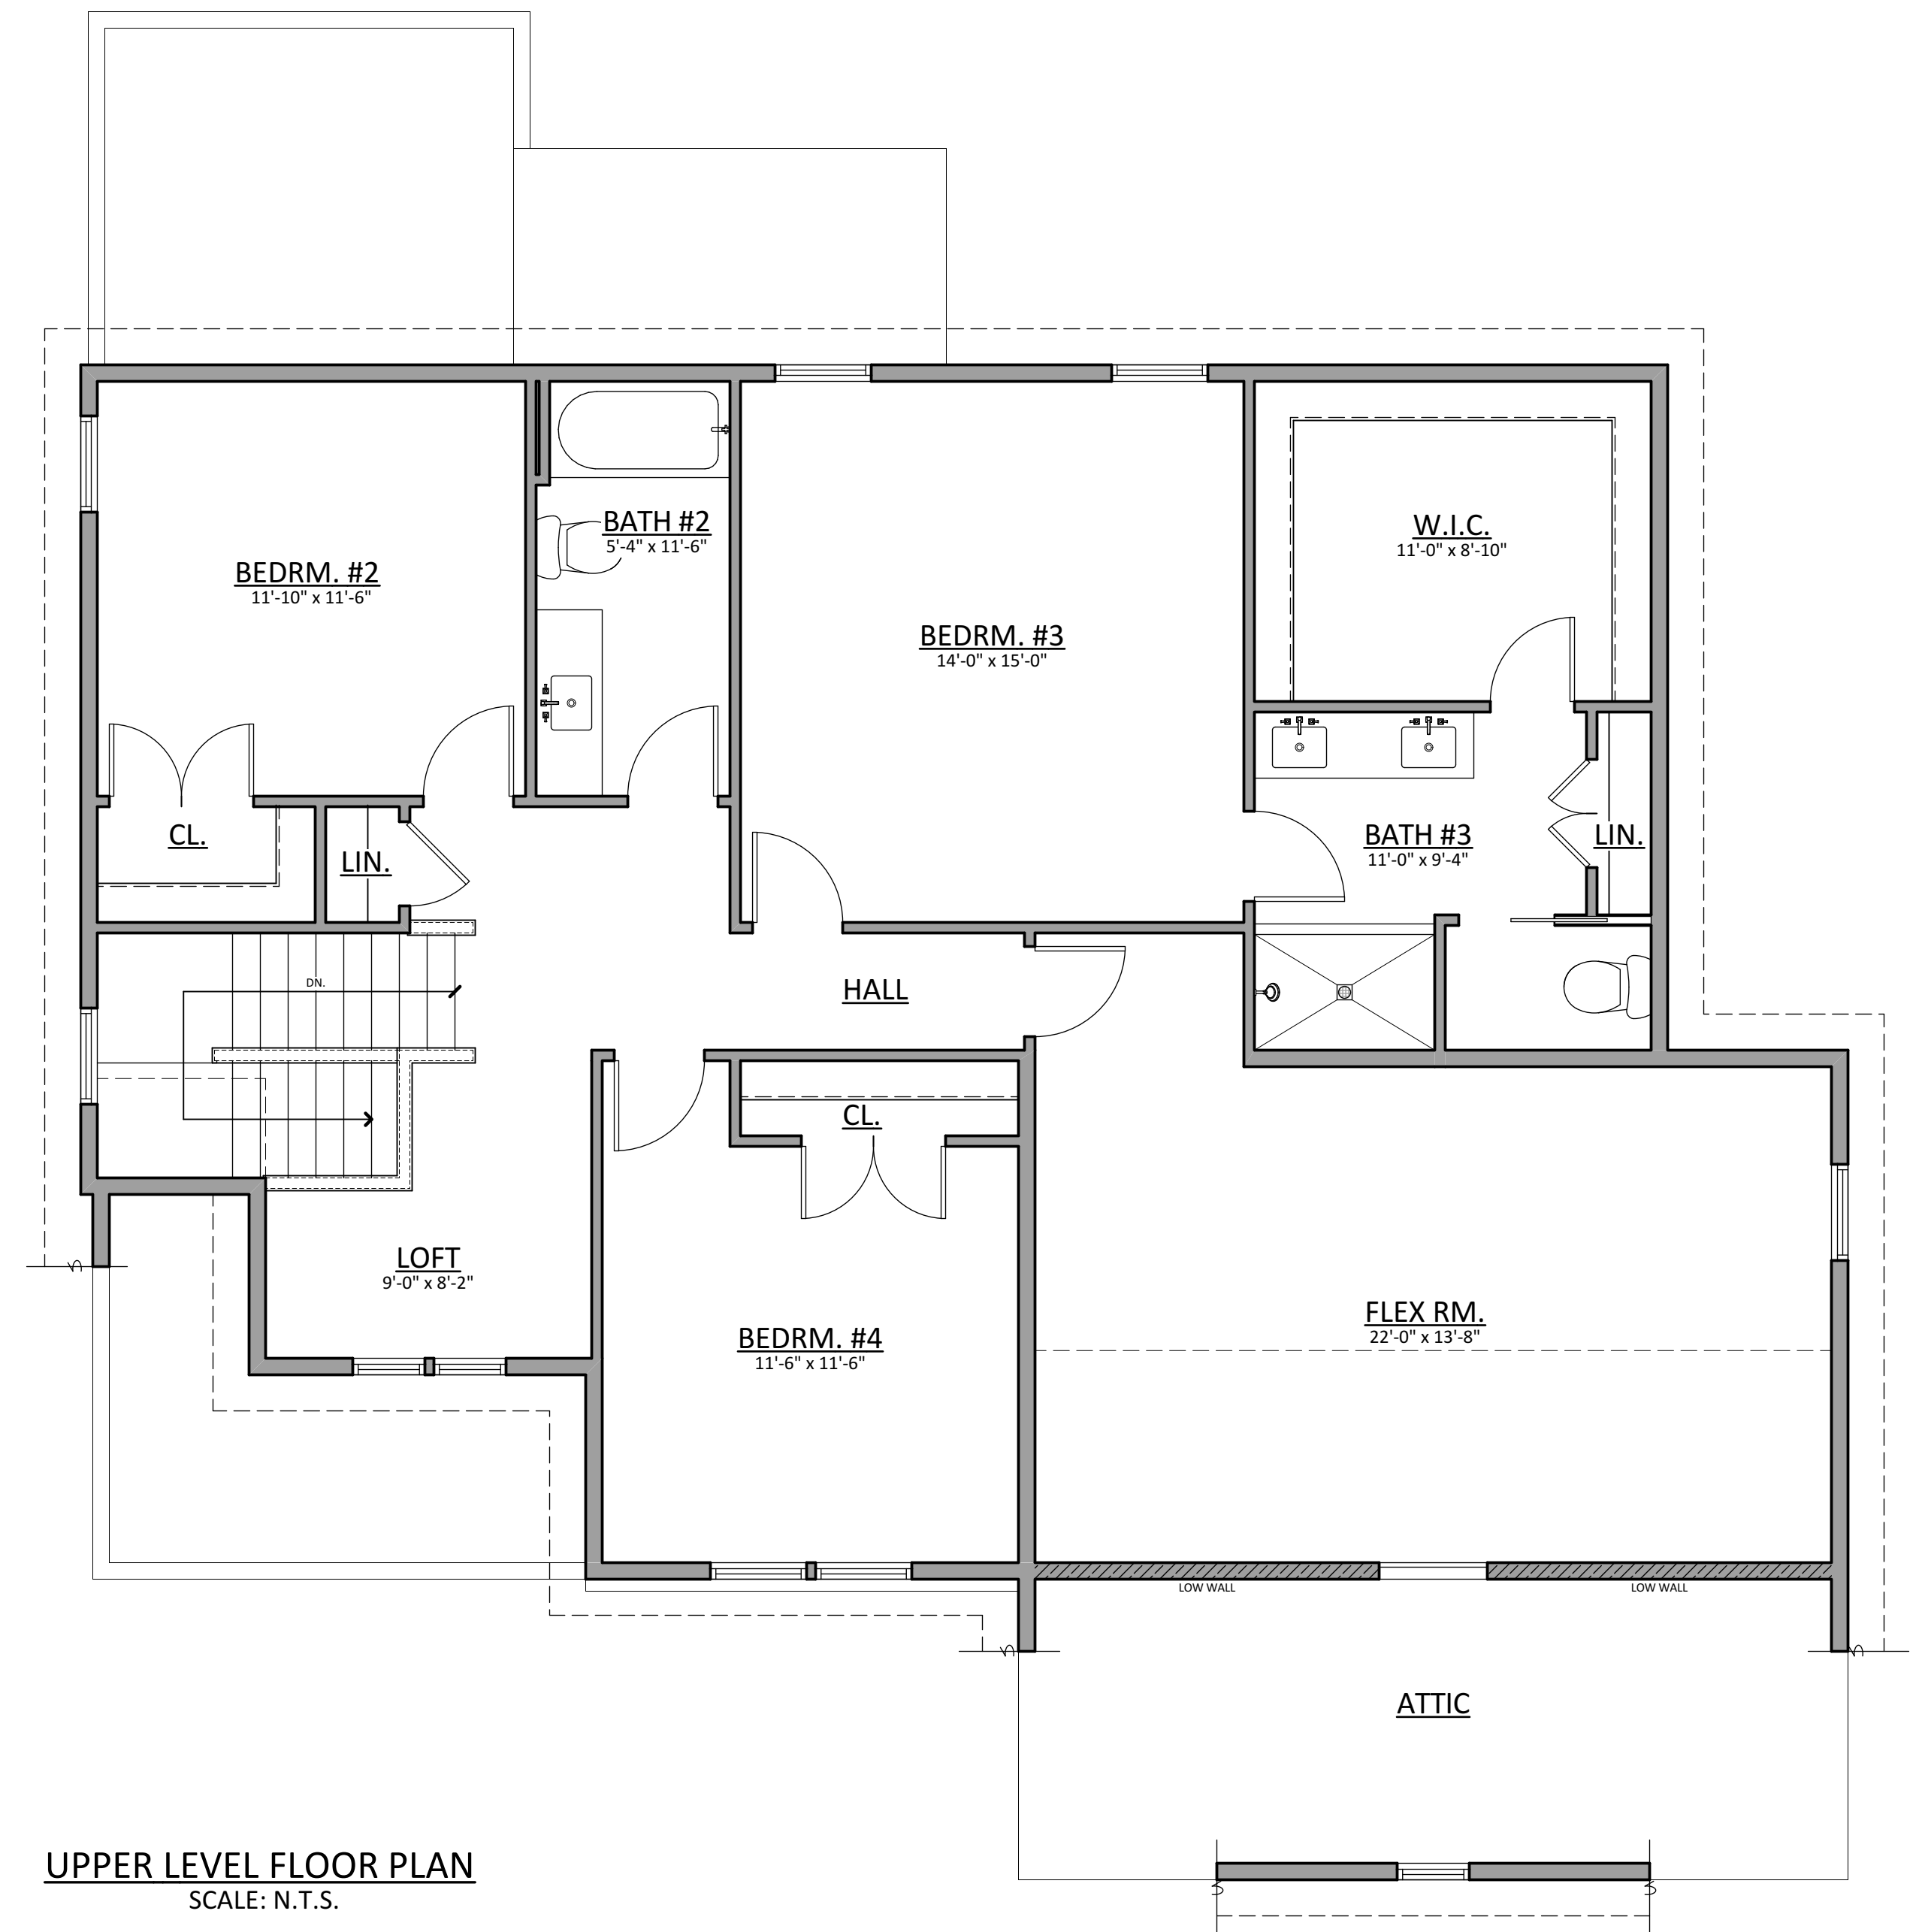

UPPER LEVEL FLOOR PLAN
SCALE: N.T.S.

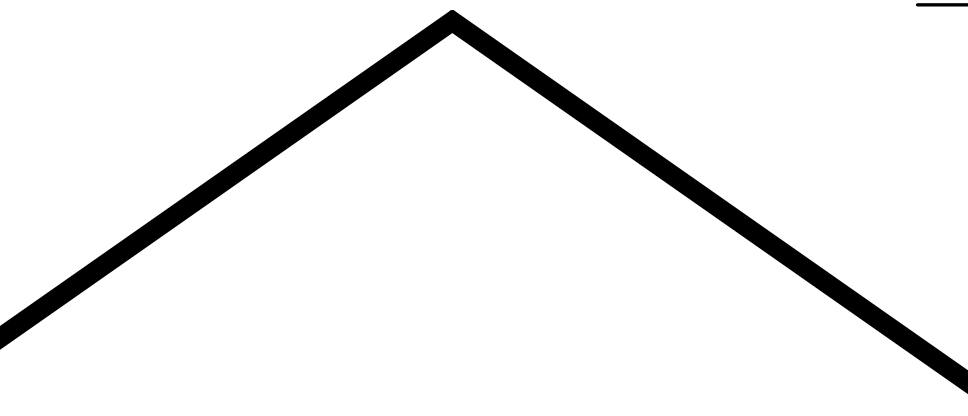

CONTACT:
ADDRESS:
5 DOWD CIRCLE, SUITE C
PINEHURST, NC 28374
TELEPHONE:
910-315-1822
EMAIL:
klycans@nc.rr.com

MEMBER MCHBA

**Sandhills
Home Solutions, LLC**

VANE COTTAGE

4 BEDROOMS / 3.5 BATHS

HEATED AREA CALCULATION

MAIN LEVEL.....1,202.00 SQ. FT.
UPPER LEVEL..... 1,452.00 SQ. FT.
TOTAL..... 2,654.00 SQ. FT.
GARAGE..... 514.00 SQ. FT.



PLAN ID.
040423-RH